

PROJECT:
SAMPLE

PRINT DATED: --/--/----
SCALE: 1" = 1'-0"
DRAWN BY: ASI

APPROVED BY

PRINTED NAME


SIGNATURE

DATE

COMPANY

SHEET NUMBER:

EXAMPLE - not for production# OF #

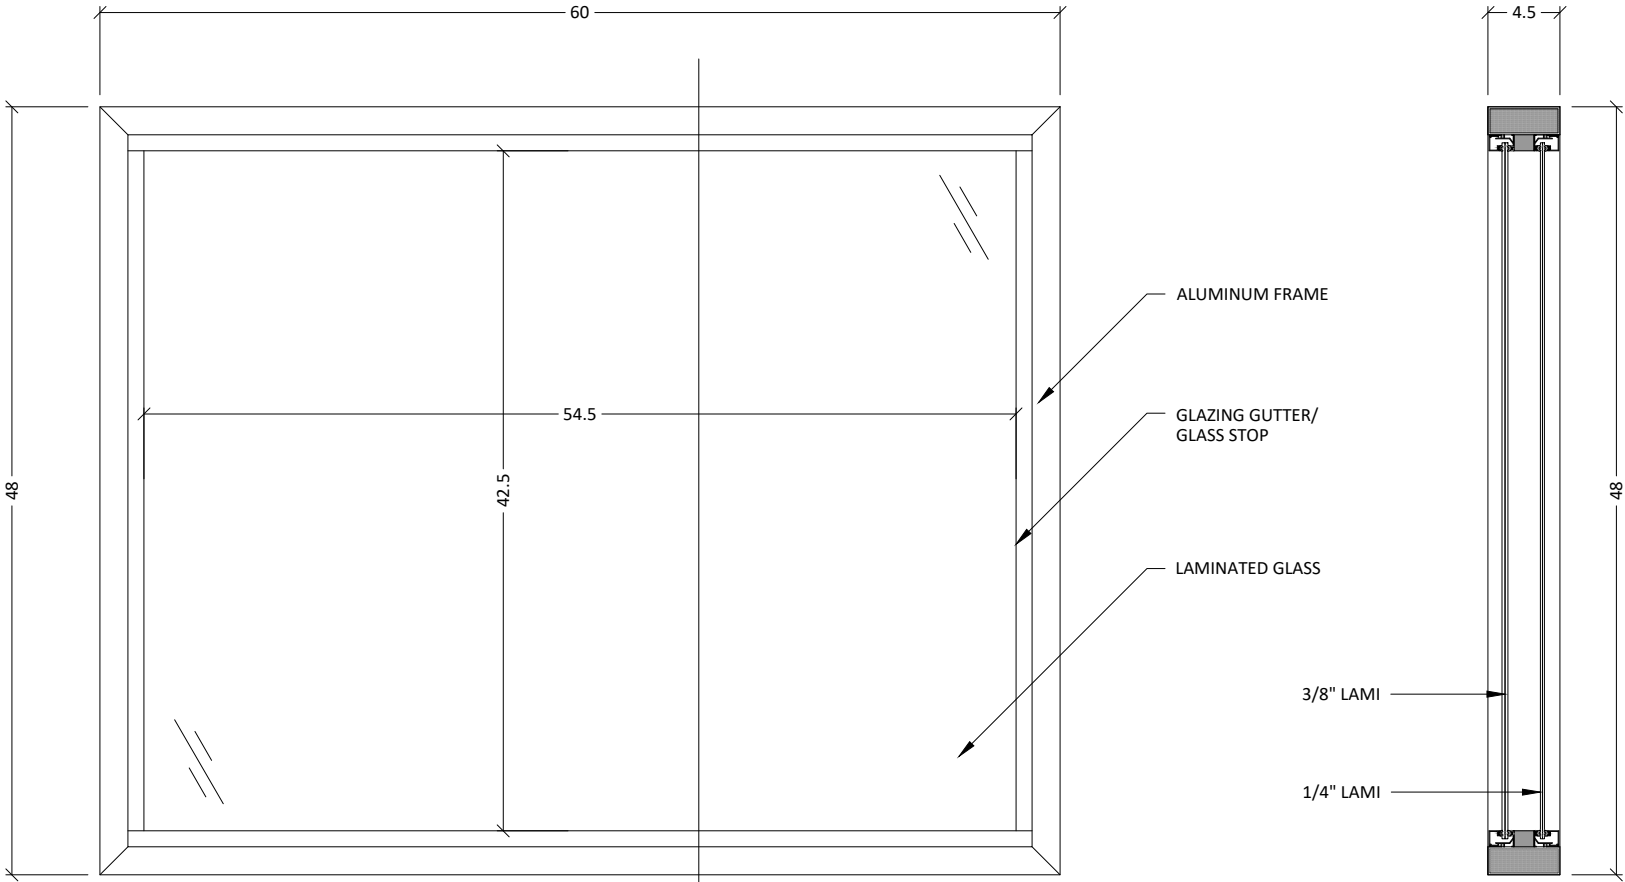

1 ELEVATION
1" = 1'-0"

2 SECTION
1" = 1'-0"