


PROJECT:  
SAMPLE  
  
PRINT DATED: --/--/----  
SCALE: 1" = 1'-0"  
DRAWN BY: ASI

APPROVED BY  
  
PRINTED NAME  
  
SIGNATURE  
  
DATE  
  
COMPANY

SHEET NUMBER:

EXAMPLE - not for production# OF #

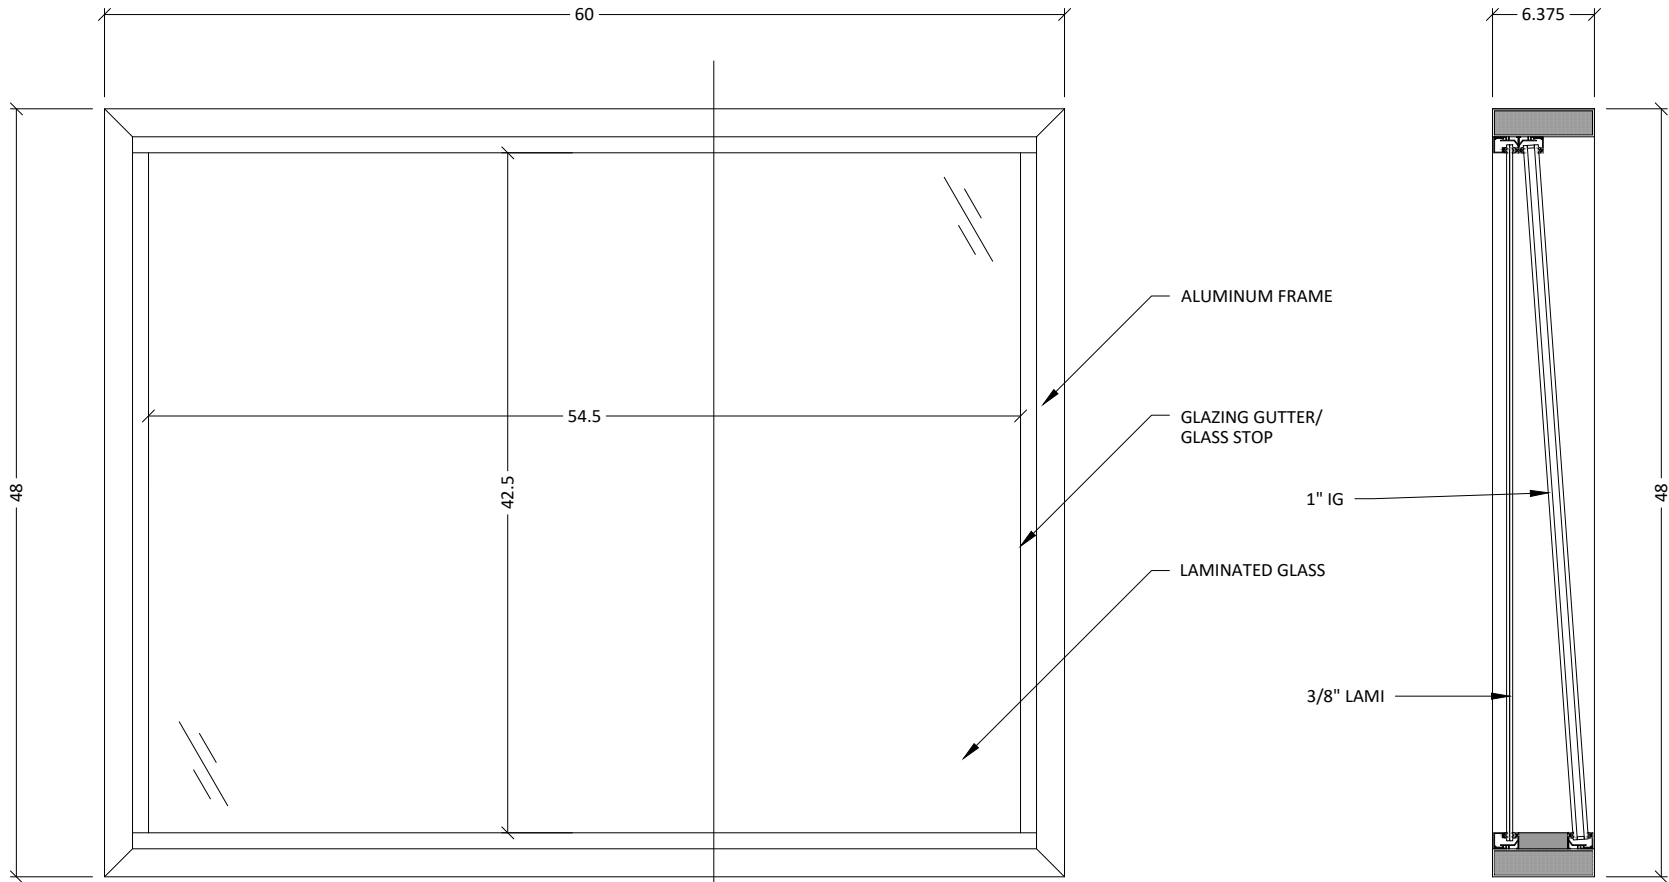

1 ELEVATION  
1" = 1'-0"

2 SECTION  
1" = 1'-0"