

PROJECT NAME: SAMPLE

PROJECT ID: ---

DOOR ID: D1

PRINT DATE: 5/8/2025

DRAFTER: BS

APPROVED BY

PRINTED NAME

SIGNATURE

COMPANY

SHEET NUMBER:

DATE

1 OF 1

STUDIO 3D STC-56 ACOUSTICAL PREHUNG SOUND DOOR

QUANTITY: 1

SPECIES: RED OAK

ACTIVE SWING: RIGHT HAND SWING

HARDWARE COLOR: SATIN CHROME

HANDLESET TYPE: ACTIVE VENICE

ROUGH OPENING: 38"W x 85.5"H

NOMINAL DOOR SIZE: 36"W x 84"H

OVERALL DIMENSIONS: 37.5"W x 84.75"H

JAMB DEPTH: 6"

EXTENSION JAMB: NONE

LITE KIT: 24X30 (22X28 VIEW AREA)


AUTOMATIC DOOR CLOSER: NO

KICK PLATE: NO


CORE: STANDARD

NOTES:


4-1/2" X 4-1/2" HINGES FOR ALL DOOR SLABS UNDER 36"W
4-1/2" X 6" HINGES FOR ALL DOOR SLABS OVER 36"W

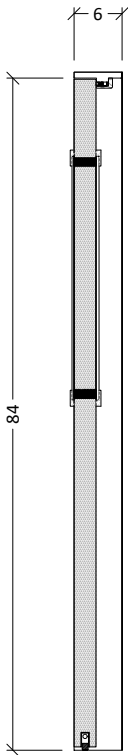


1 SECTION
1/2" = 1'-0"

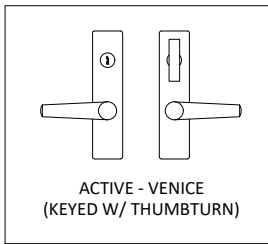

HANDLESET TYPE

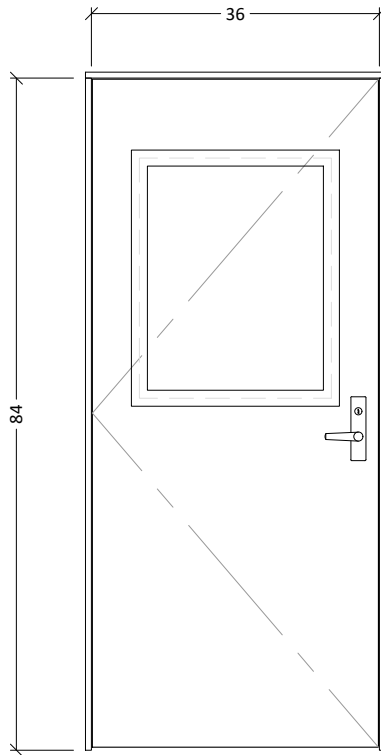

2 ELEVATION
1/2" = 1'-0"

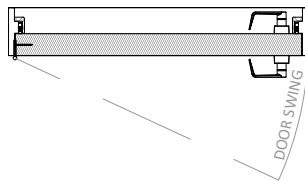

3 PLAN
1/2" = 1'-0"