

PROJECT NAME: SAMPLE

PROJECT ID: ---

DOOR ID: D1

PRINT DATE: 5/8/2025

DRAFTER: BS

APPROVED BY

PRINTED NAME

SIGNATURE

COMPANY

SHEET NUMBER:

1 OF 1

**STUDIO 3D STC-56 ACOUSTICAL PREHUNG SOUND DOOR**

QUANTITY: 1

SPECIES: RED OAK

ACTIVE SWING: RIGHT HAND SWING

HARDWARE COLOR: SATIN CHROME

HANDLESET TYPE: ACTIVE VENICE

ROUGH OPENING: 38"W x 85.5"H

NOMINAL DOOR SIZE: 36"W x 84"H

OVERALL DIMENSIONS: 37.5"W x 84.75"H

JAMB DEPTH: 6"

EXTENSION JAMB: NONE

LITE KIT: NONE


AUTOMATIC DOOR CLOSER: NO

KICK PLATE: NO


CORE: STANDARD

**NOTES:**


4-1/2" X 4-1/2" HINGES FOR ALL DOOR SLABS UNDER 36"W  
4-1/2" X 6" HINGES FOR ALL DOOR SLABS OVER 36"W

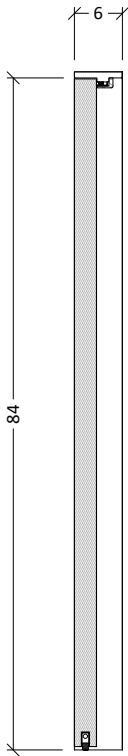


**1 SECTION**  
1/2" = 1'-0"

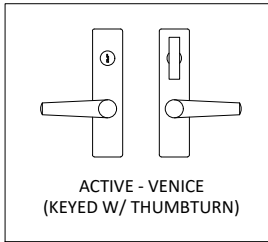

**HANDLESET TYPE**

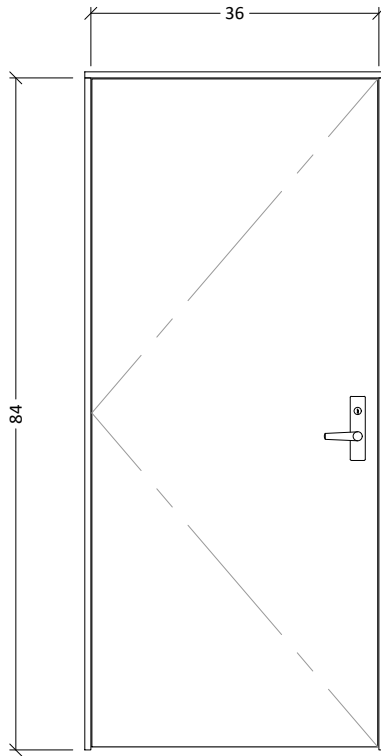

**2 ELEVATION**  
1/2" = 1'-0"

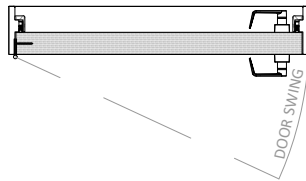

**3 PLAN**  
1/2" = 1'-0"



**ACOUSTICAL  
SURFACES INC**

**ASi**  
123 Columbia Court North, Chaska,  
Minnesota 55318 P. 800.527.6253